


Centre : X : 352784 Y : 432440

Date : 18/03/2026

Scale Approx : 3155

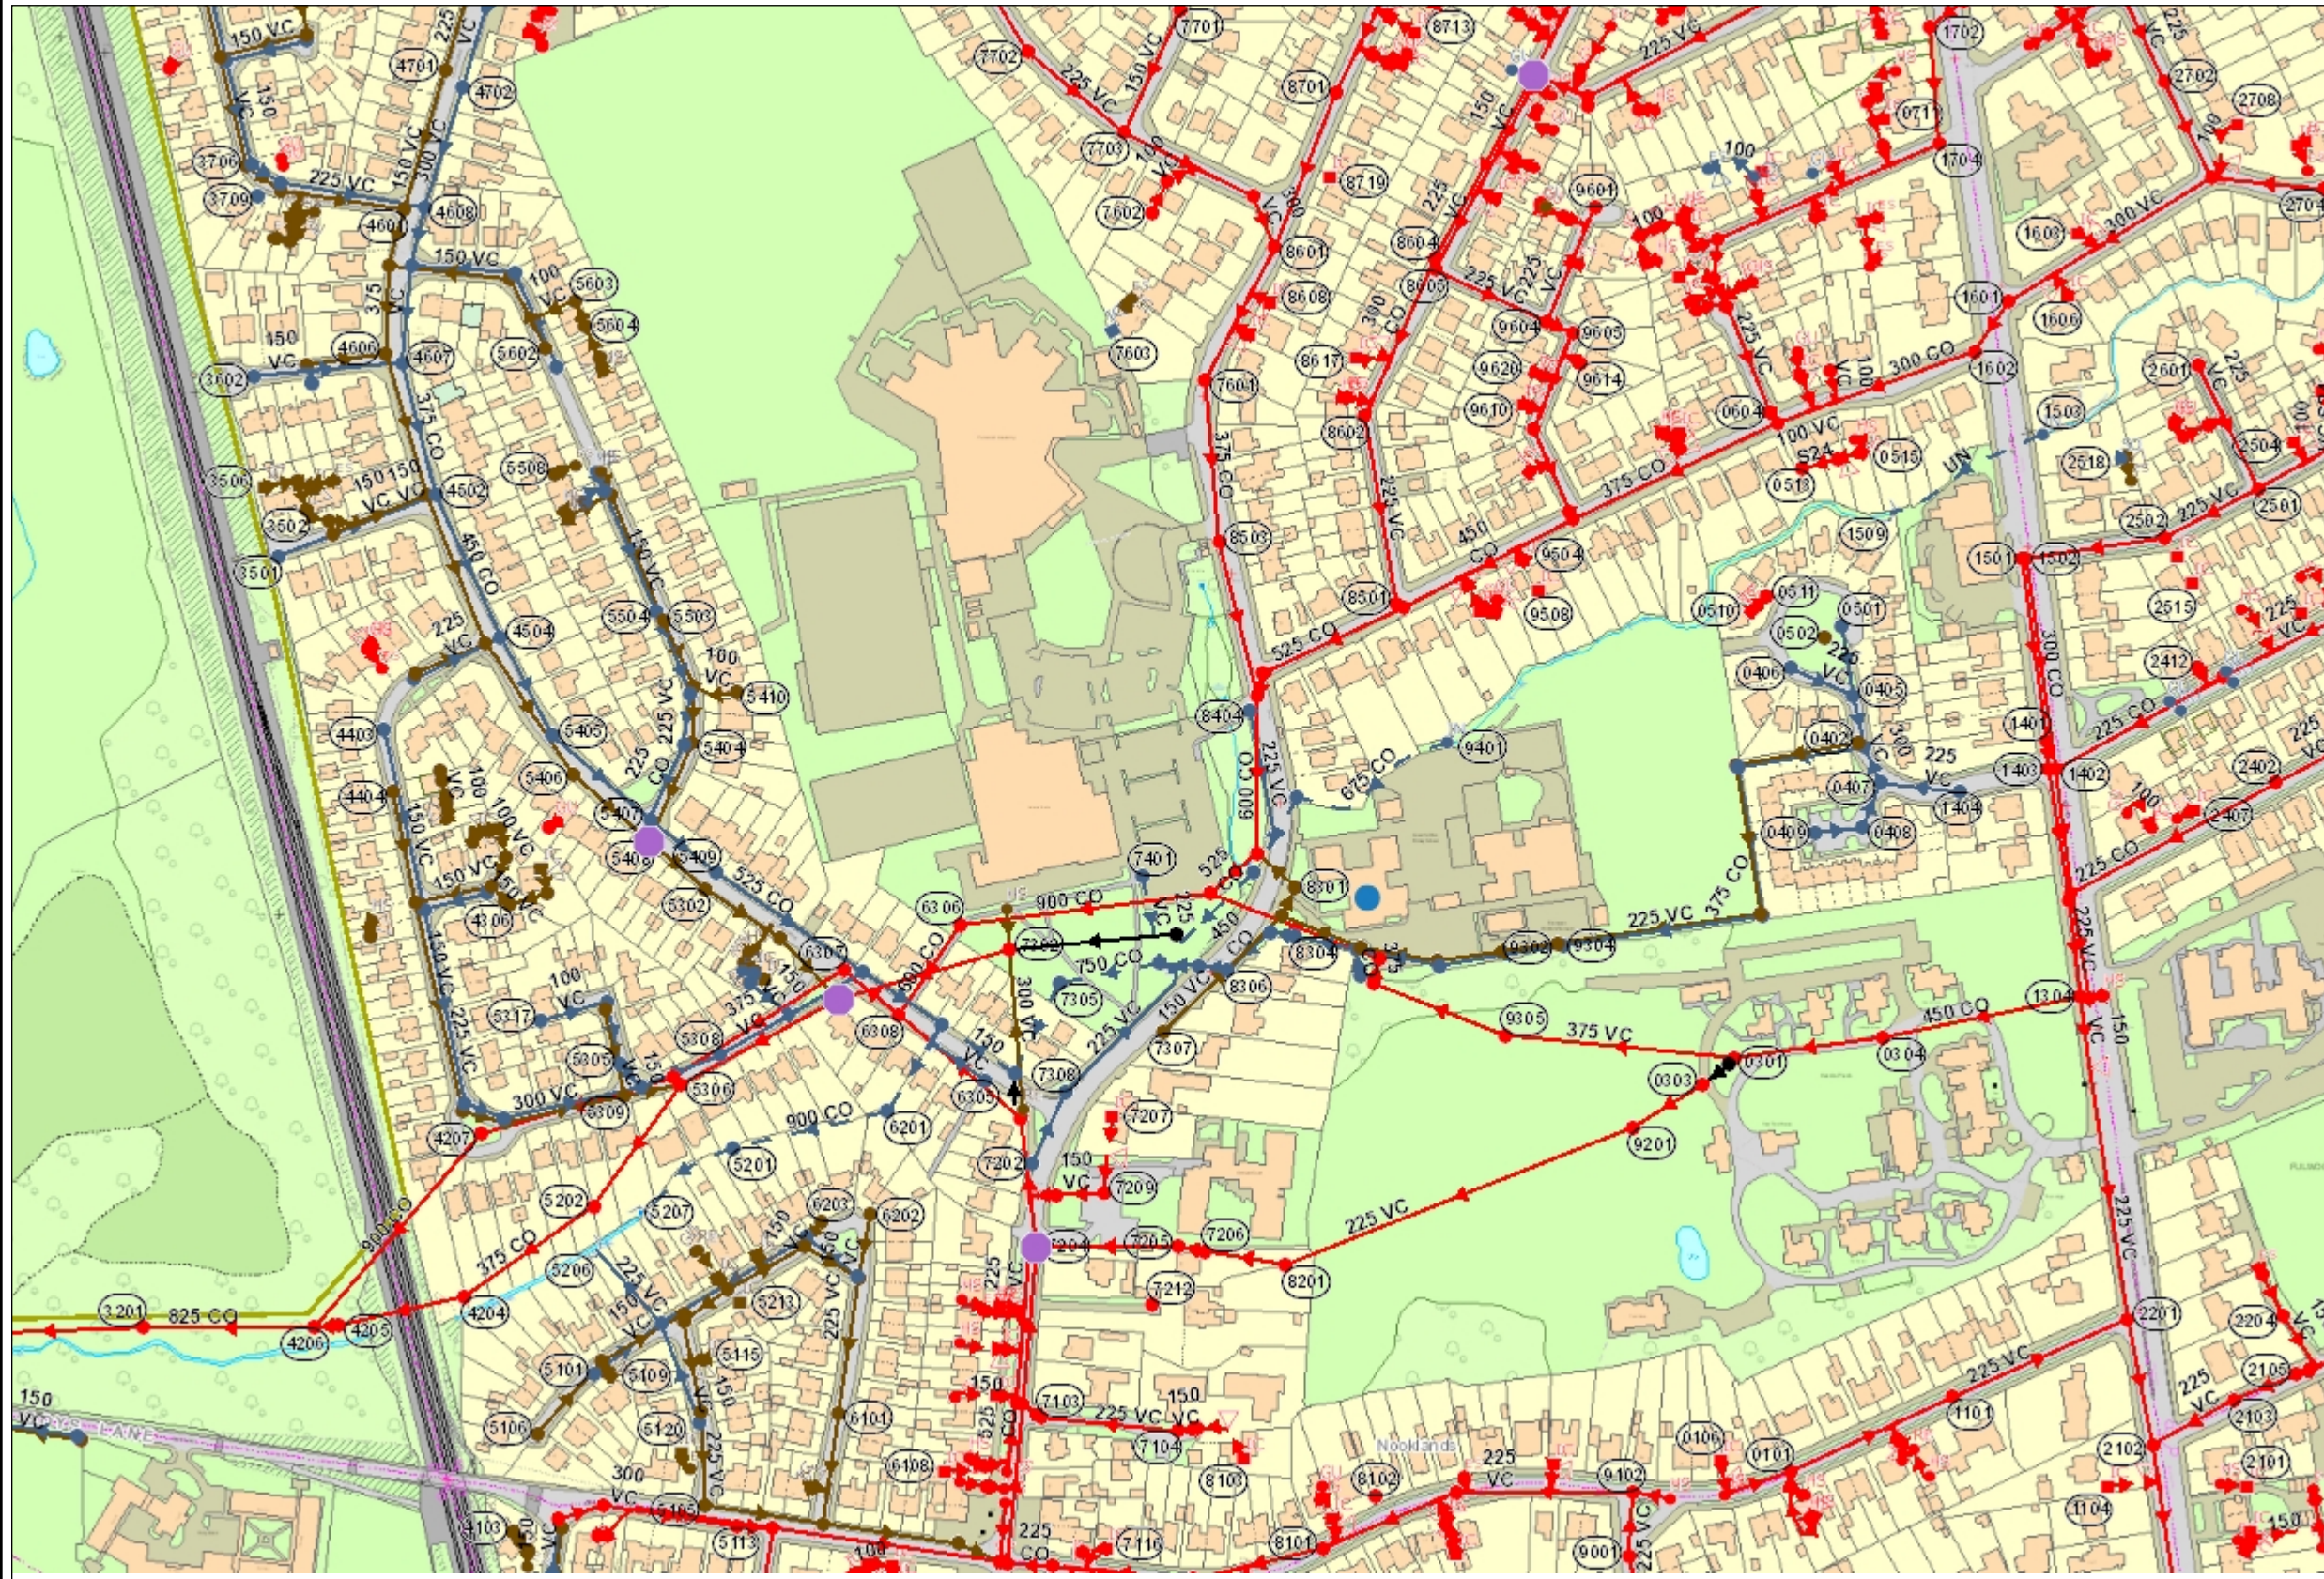

LEGEND

- Water Course
 - Overflow Pipe
 - Sludge Main
 - Highway Drain
- | | | | |
|---------------|---------------|-------------|-----------|
| Combined | Surface Water | Foul | Abandoned |
| Public Sewer | Surface Water | Foul | Abandoned |
| Private Sewer | Section 104 | Rising Main | Channel |

All point assets follow the colour convention as above

- Manhole
- Head of System
- Extent of Survey
- Rodding Eye
- Inlet
- Lamp Hole
- Inspection Chamber
- Vortex
- Penstock
- Washout Chamber
- Air Valve
- Side Entry Manhole
- Outfall
- Screen Chamber
- Bifurcation Chamber
- WW Treatment Works
- Sewer Overflow
- Network Storage Tank
- Pumping Station
- Change of Characteristic

DO NOT SCALE

Approximate Scale 1 :3155



NOT FOR RESALE OR NON-APPROVED USE

The position of the underground apparatus shown on this plan is approximate only and is given in accordance with the best information currently available. United Utilities Water will not accept liability for any loss or damage caused by the actual position being different from those shown.

